




18-DEC-2007 DON ELLIOTT Standard Drawings/January 2008/Approved Structures and Walls (SW)SW04B.dgn

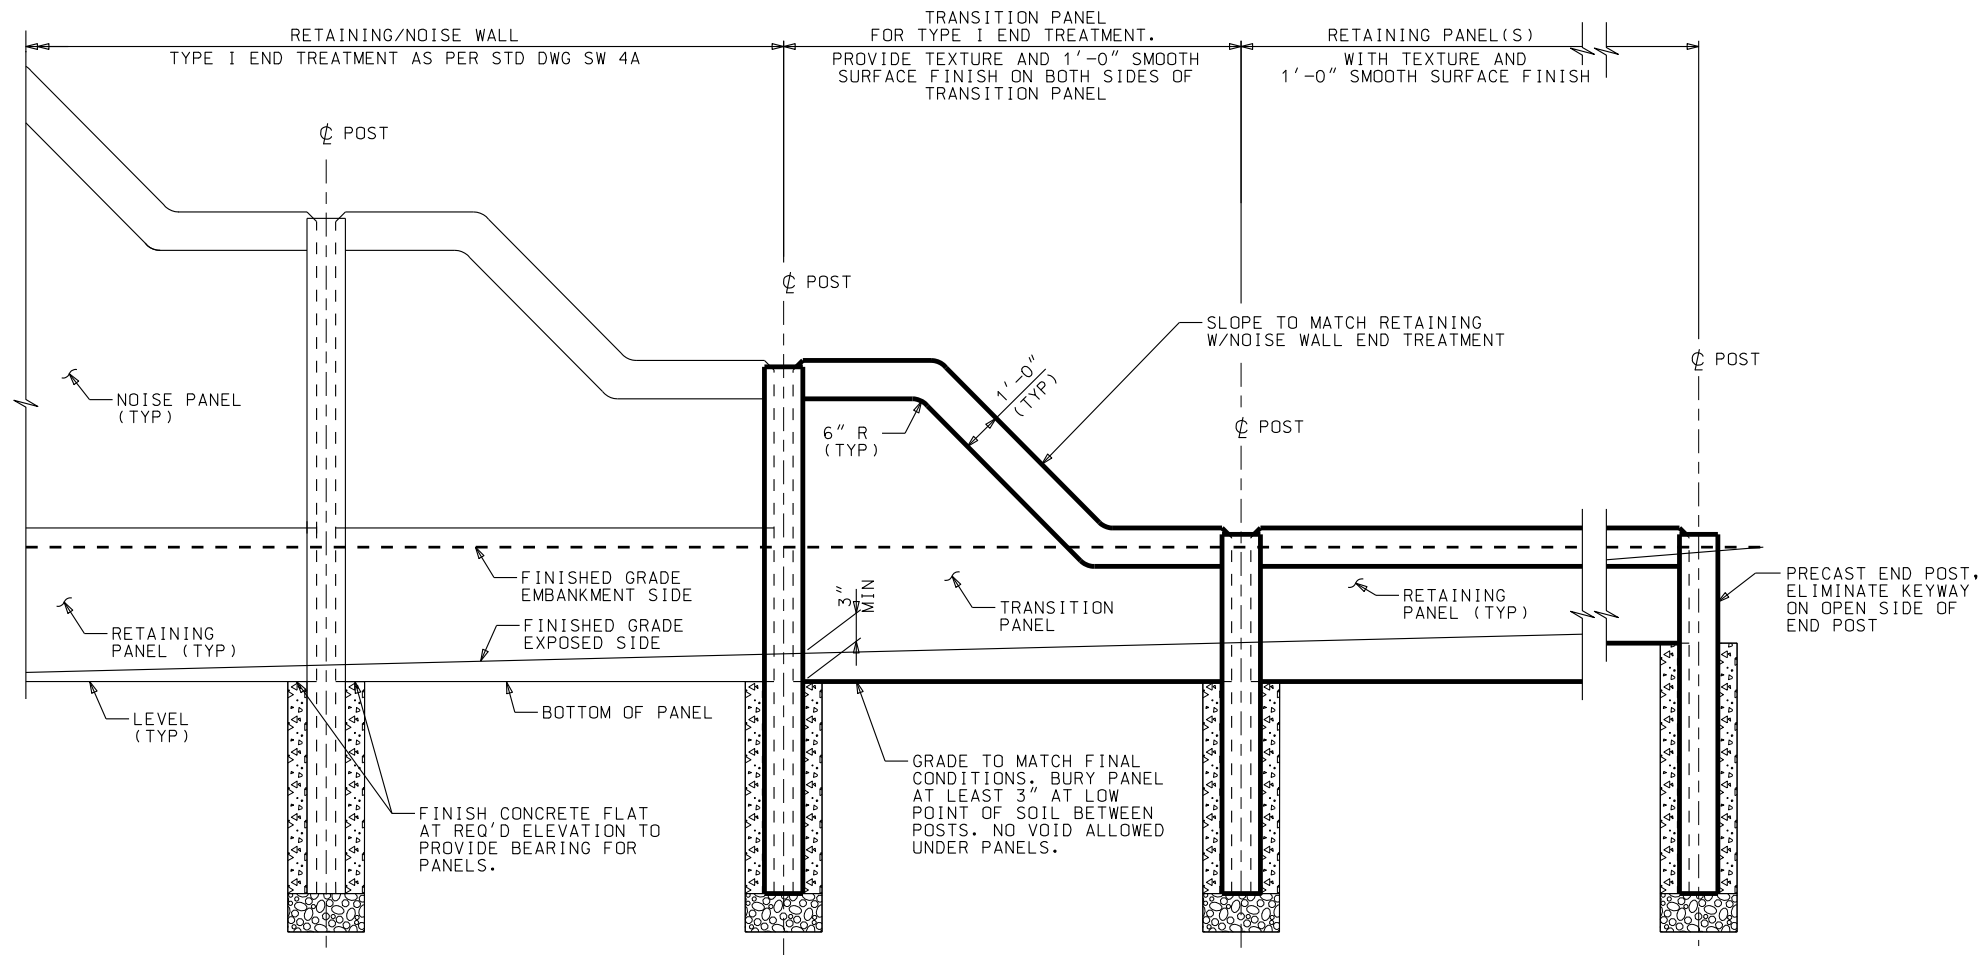

TYPICAL ELEVATION
TRANSITION TO RETAINING ONLY WALL

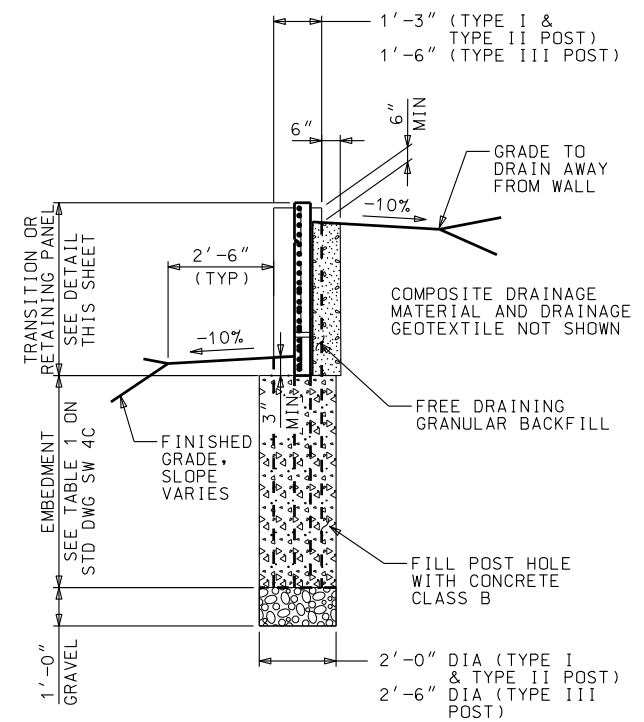


TYPICAL SECTION

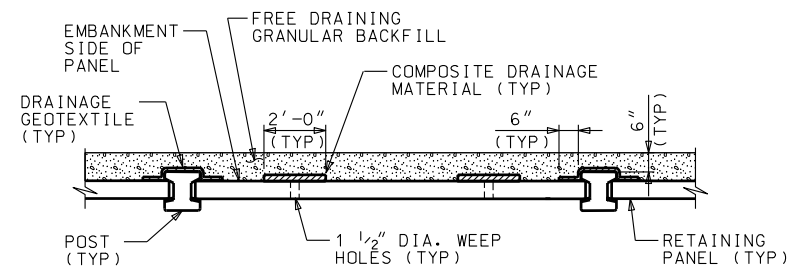


NOTE: PLACE FREE DRAINING GRANULAR BACKFILL, COMPOSITE DRAINAGE MATERIAL, AND DRAINAGE GEOTEXTILE FROM THE TOP OF FINISHED GRADE TO THE BOTTOM OF RETAINING PANEL.

SECTION C-C

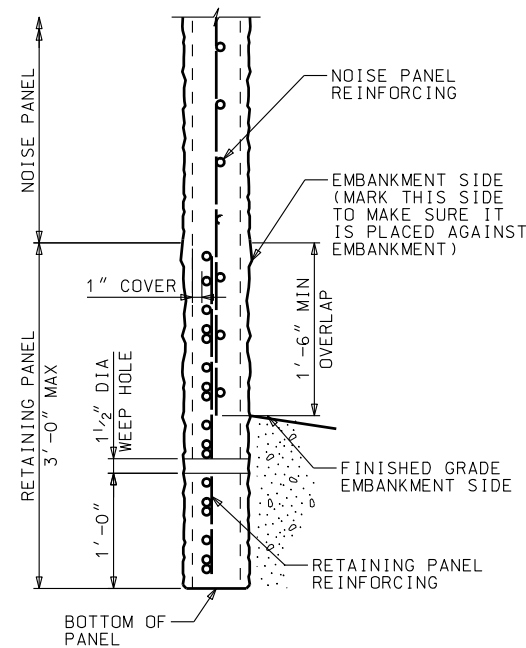

COMBINED NOISE/RETAINING PANEL

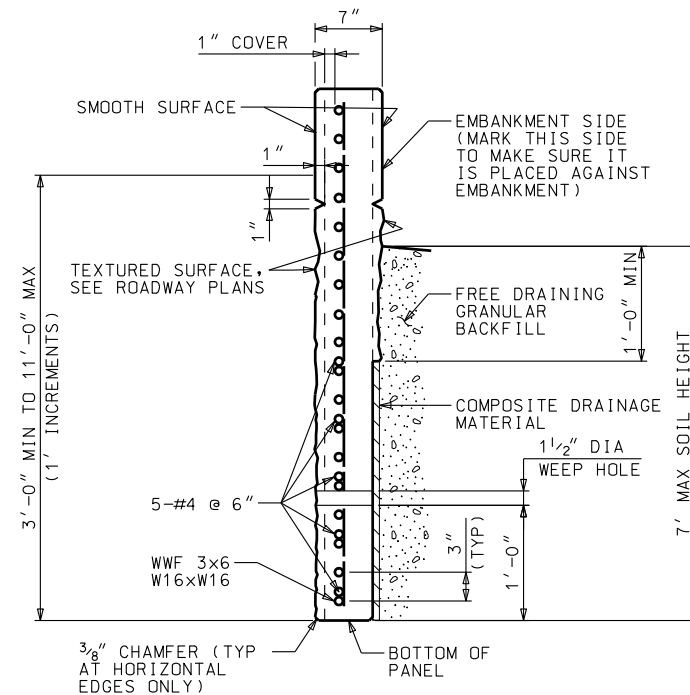

TRANSITION PANEL

REVISIONS

UTAH DEPARTMENT OF TRANSPORTATION
STANDARD DRAWINGS FOR ROAD AND BRIDGE CONSTRUCTION
SALT LAKE COUNTY

PRECAST CONCRETE
RETAINING/NOISE WALL
2 OF 3

STD DWG
SW 4B

RECOMMENDED FOR APPROVAL
CHAIRMAN STANDARDS COMMITTEE
APPROVED
DEPUTY DIRECTOR

JAN.01.2008
DATE
JAN.01.2008
DATE

REMARKS

NO. DATE APPR.

STANDARD DRAWING TITLE